

**Expandable Remote  
Site Accommodation  
(E.R.S.A) Module**

**Shipping Configuration:**  
 2.59m (h) x 1.22m (w) x 6.05m  
 (2 units coupled together to form a  
 Standard 20' ISO Container).

**Deployed Configuration:**  
 Internal core height: 2.25m  
 Internal eave height: 2.01m  
 Length: 5.67m / 6.05m  
 Width: 5.66m

**Options:**



- Single entry door
- 3 windows
- 220v / 50 Hz electrical kit complete with  
 distribution board, lighting, convenience  
 outlets, air conditioning outlets and air  
 conditioners (3)

**Other Equipment:**

- Interior partitions w/doors
- Kitchen stove / sink in counter

**Furnishings:**

- Optional

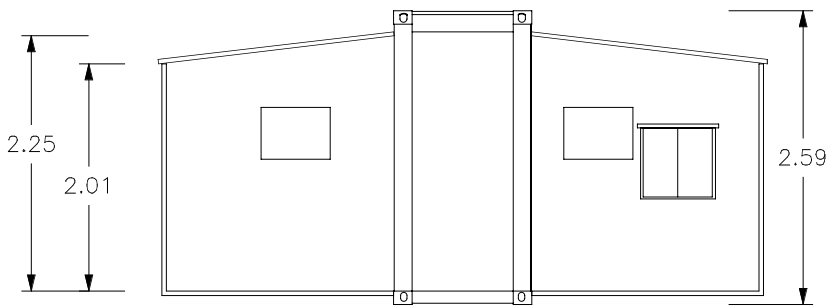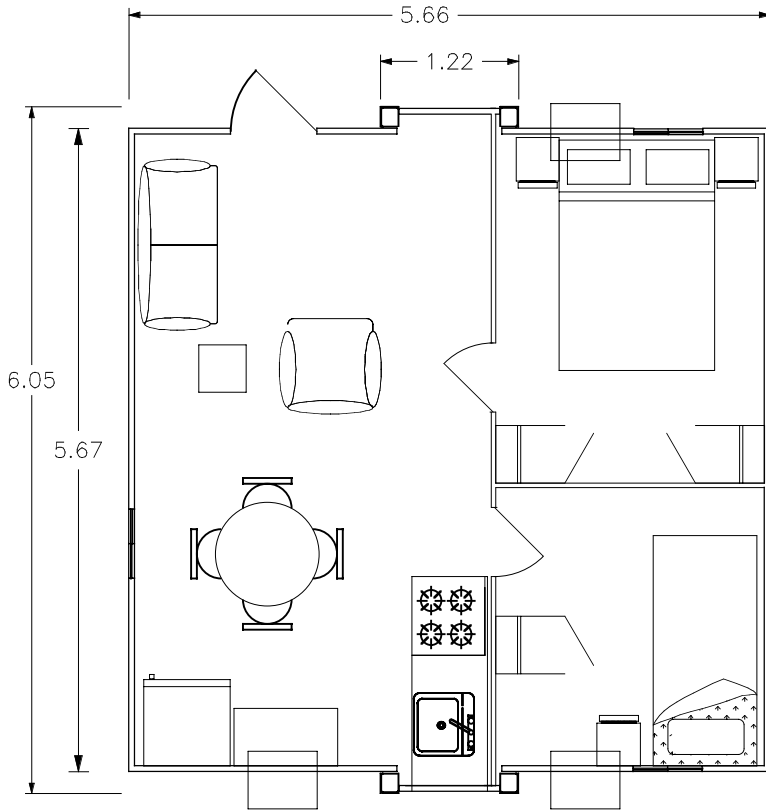

NOTE: THIS DRAWING AND THE DESIGN SHOWN ARE THE PROPERTY  
 OF WEATHERHAVEN AND MAY NOT BE REPRODUCED OR SUBMITTED  
 TO THIRD PARTIES WITHOUT ITS EXPRESSED WRITTEN CONSENT.



DESCRIPTION ERSA: 2 bedroom family unit		DWG NO. ERSA-140307.0611
DRAWN BY BH	REVIEWED BY	
DATE 01/02/07	SCALE NTS	