

**Expandable Remote
Site Accommodation
(E.R.S.A) Module**

Shipping Configuration:

2.59m (h) x 1.22m (w) x 6.05m
(2 units coupled together to form a
Standard 20' ISO Container).

Deployed Configuration:

Internal core height: 2.25m
Internal eave height: 2.01m
Length: 5.67m / 6.05m
Width: 5.66m

Options:



- Single entry door
- 3 windows
- 220v / 50 Hz electrical kit complete with
distribution board, lighting, convenience
outlets, air conditioning outlets and air
conditioners (3)

Other Equipment:

- Interior partitions w/doors
- Kitchen stove / sink in counter
- Shower
- Toilet w/sink

Furnishings:

- Optional

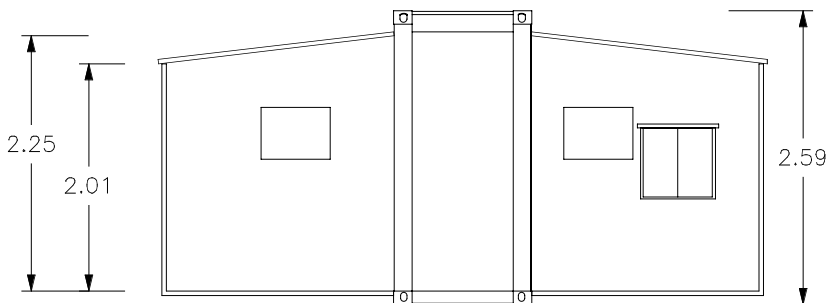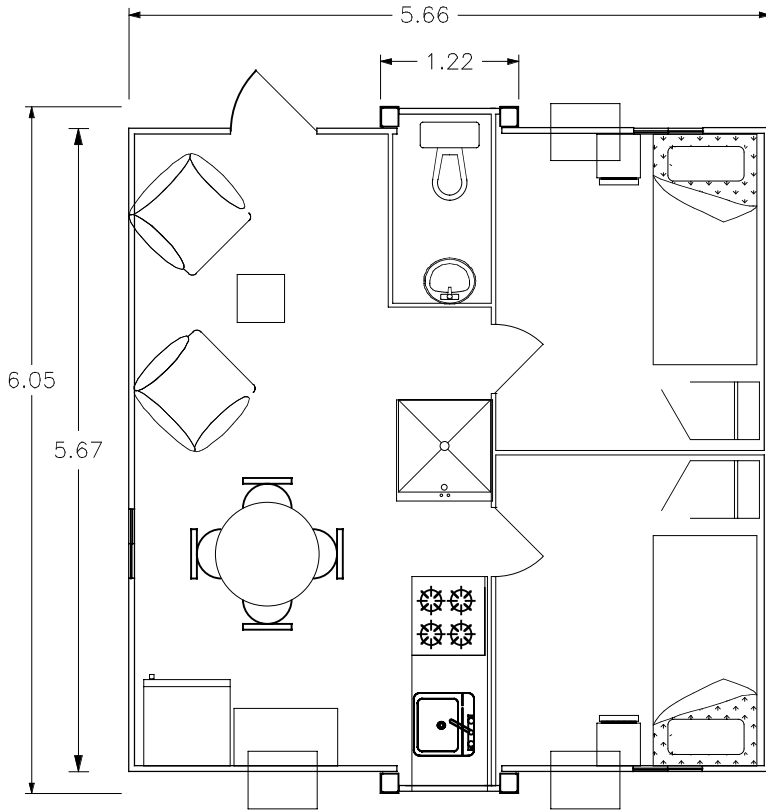

NOTE: THIS DRAWING AND THE DESIGN SHOWN ARE THE PROPERTY
OF WEATHERHAVEN AND MAY NOT BE REPRODUCED OR SUBMITTED
TO THIRD PARTIES WITHOUT ITS EXPRESSED WRITTEN CONSENT.

	DESCRIPTION ERSA: 2 bedroom manager's suite		DWG NO. ERSA-140307.0610
	DRAWN BY BH	REVIEWED BY	
	DATE 01/02/07	SCALE NTS	