

**Expanding Remote
Site Accommodation
(E.R.S.A) Module**

Shipping Configuration:
2.59m (h) x 1.22m (w) x 6.05m
(2 units coupled together to form a
Standard 20' ISO Container).

Deployed Configuration:
Internal core height: 2.25m
Internal eave height: 2.01m
Length: 5.67m / 6.05m
Width: 5.66m

Options:



- 4 each entry doors
- 4 windows
- 220v / 50 Hz electrical kit complete with distribution board, lighting, convenience outlets, air conditioning outlets and air conditioners (4)

Other Equipment:

- Interior partitions
- Pedestal sink w/shelf (4)

Furnishings:

- Optional

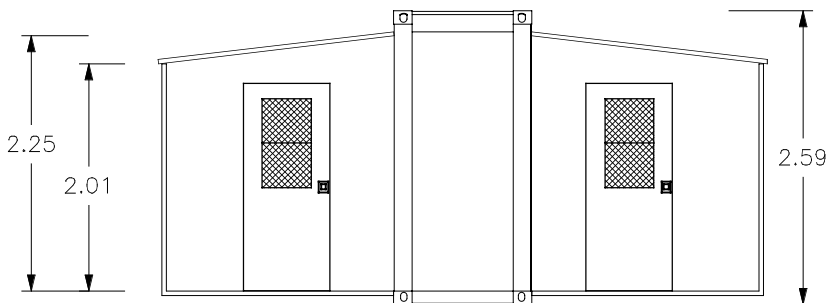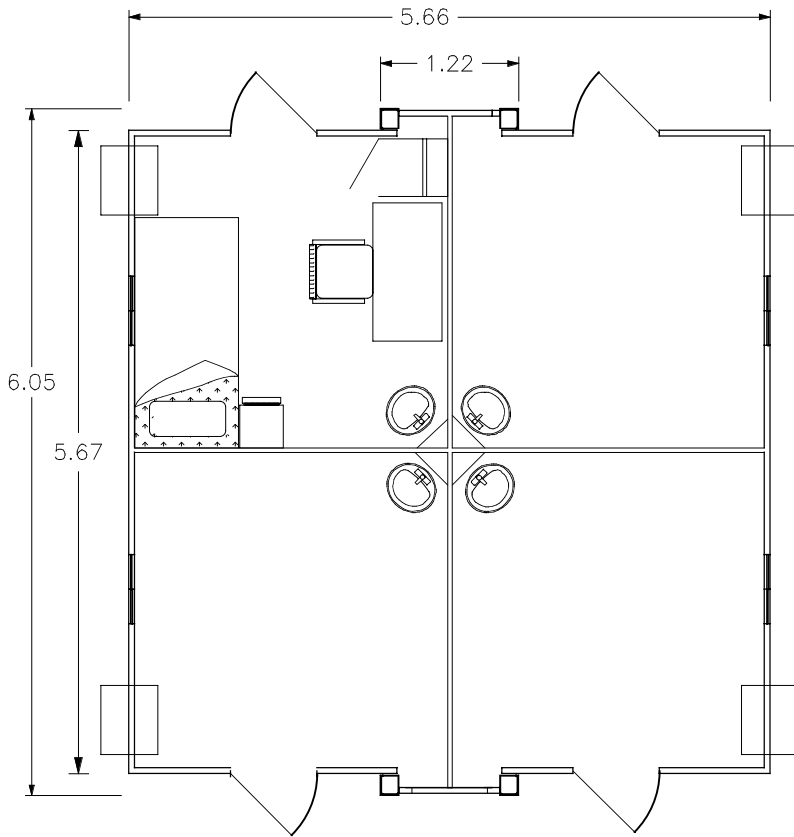

NOTE: THIS DRAWING AND THE DESIGN SHOWN ARE THE PROPERTY OF WEATHERHAVEN AND MAY NOT BE REPRODUCED OR SUBMITTED TO THIRD PARTIES WITHOUT ITS EXPRESSED WRITTEN CONSENT.



DESCRIPTION ERSA: 4 room single occupancy staff quarters		
DRAWN BY BH	REVIEWED BY	DWG NO. ERSA-140307.0613
DATE 01/02/07	SCALE NTS	