

**Expandable Remote
Site Accommodation
(E.R.S.A) Module**

Shipping Configuration:
 2.59m (h) x 1.22m (w) x 6.05m
 (2 units coupled together to form a
 Standard 20' ISO Container).

Deployed Configuration:
 Internal core height: 2.25m
 Internal eave height: 2.01m
 Length: 5.67m / 6.05m
 Width: 5.66m

Options:



- Single entry door
- 3 windows
- 220v / 50 Hz electrical kit complete with distribution board, lighting, convenience outlets, air conditioning outlets and air conditioners (3)

Other Equipment:

- Interior partitions w/doors
- Sink in counter
- Toilet w/sink

Furnishings:

- Optional

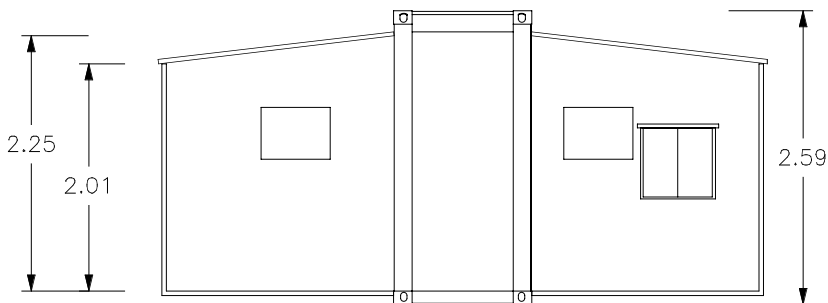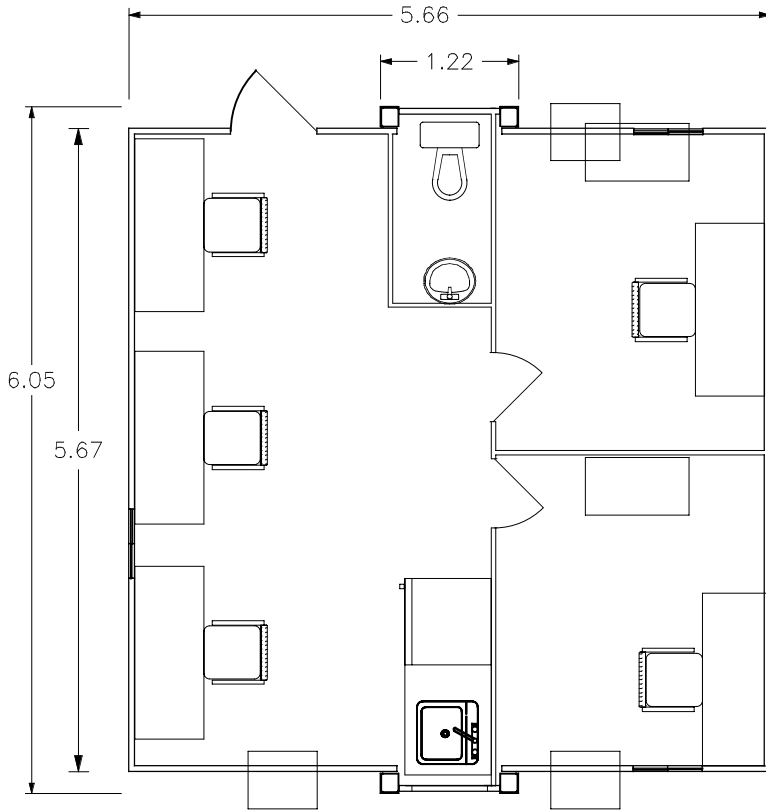

NOTE: THIS DRAWING AND THE DESIGN SHOWN ARE THE PROPERTY OF WEATHERHAVEN AND MAY NOT BE REPRODUCED OR SUBMITTED TO THIRD PARTIES WITHOUT ITS EXPRESSED WRITTEN CONSENT.



DESCRIPTION ERSA: Office with 2 private offices		
DRAWN BY BH	REVIEWED BY	DWG NO. ERSA-140307.0615
DATE 01/02/07	SCALE NTS	